
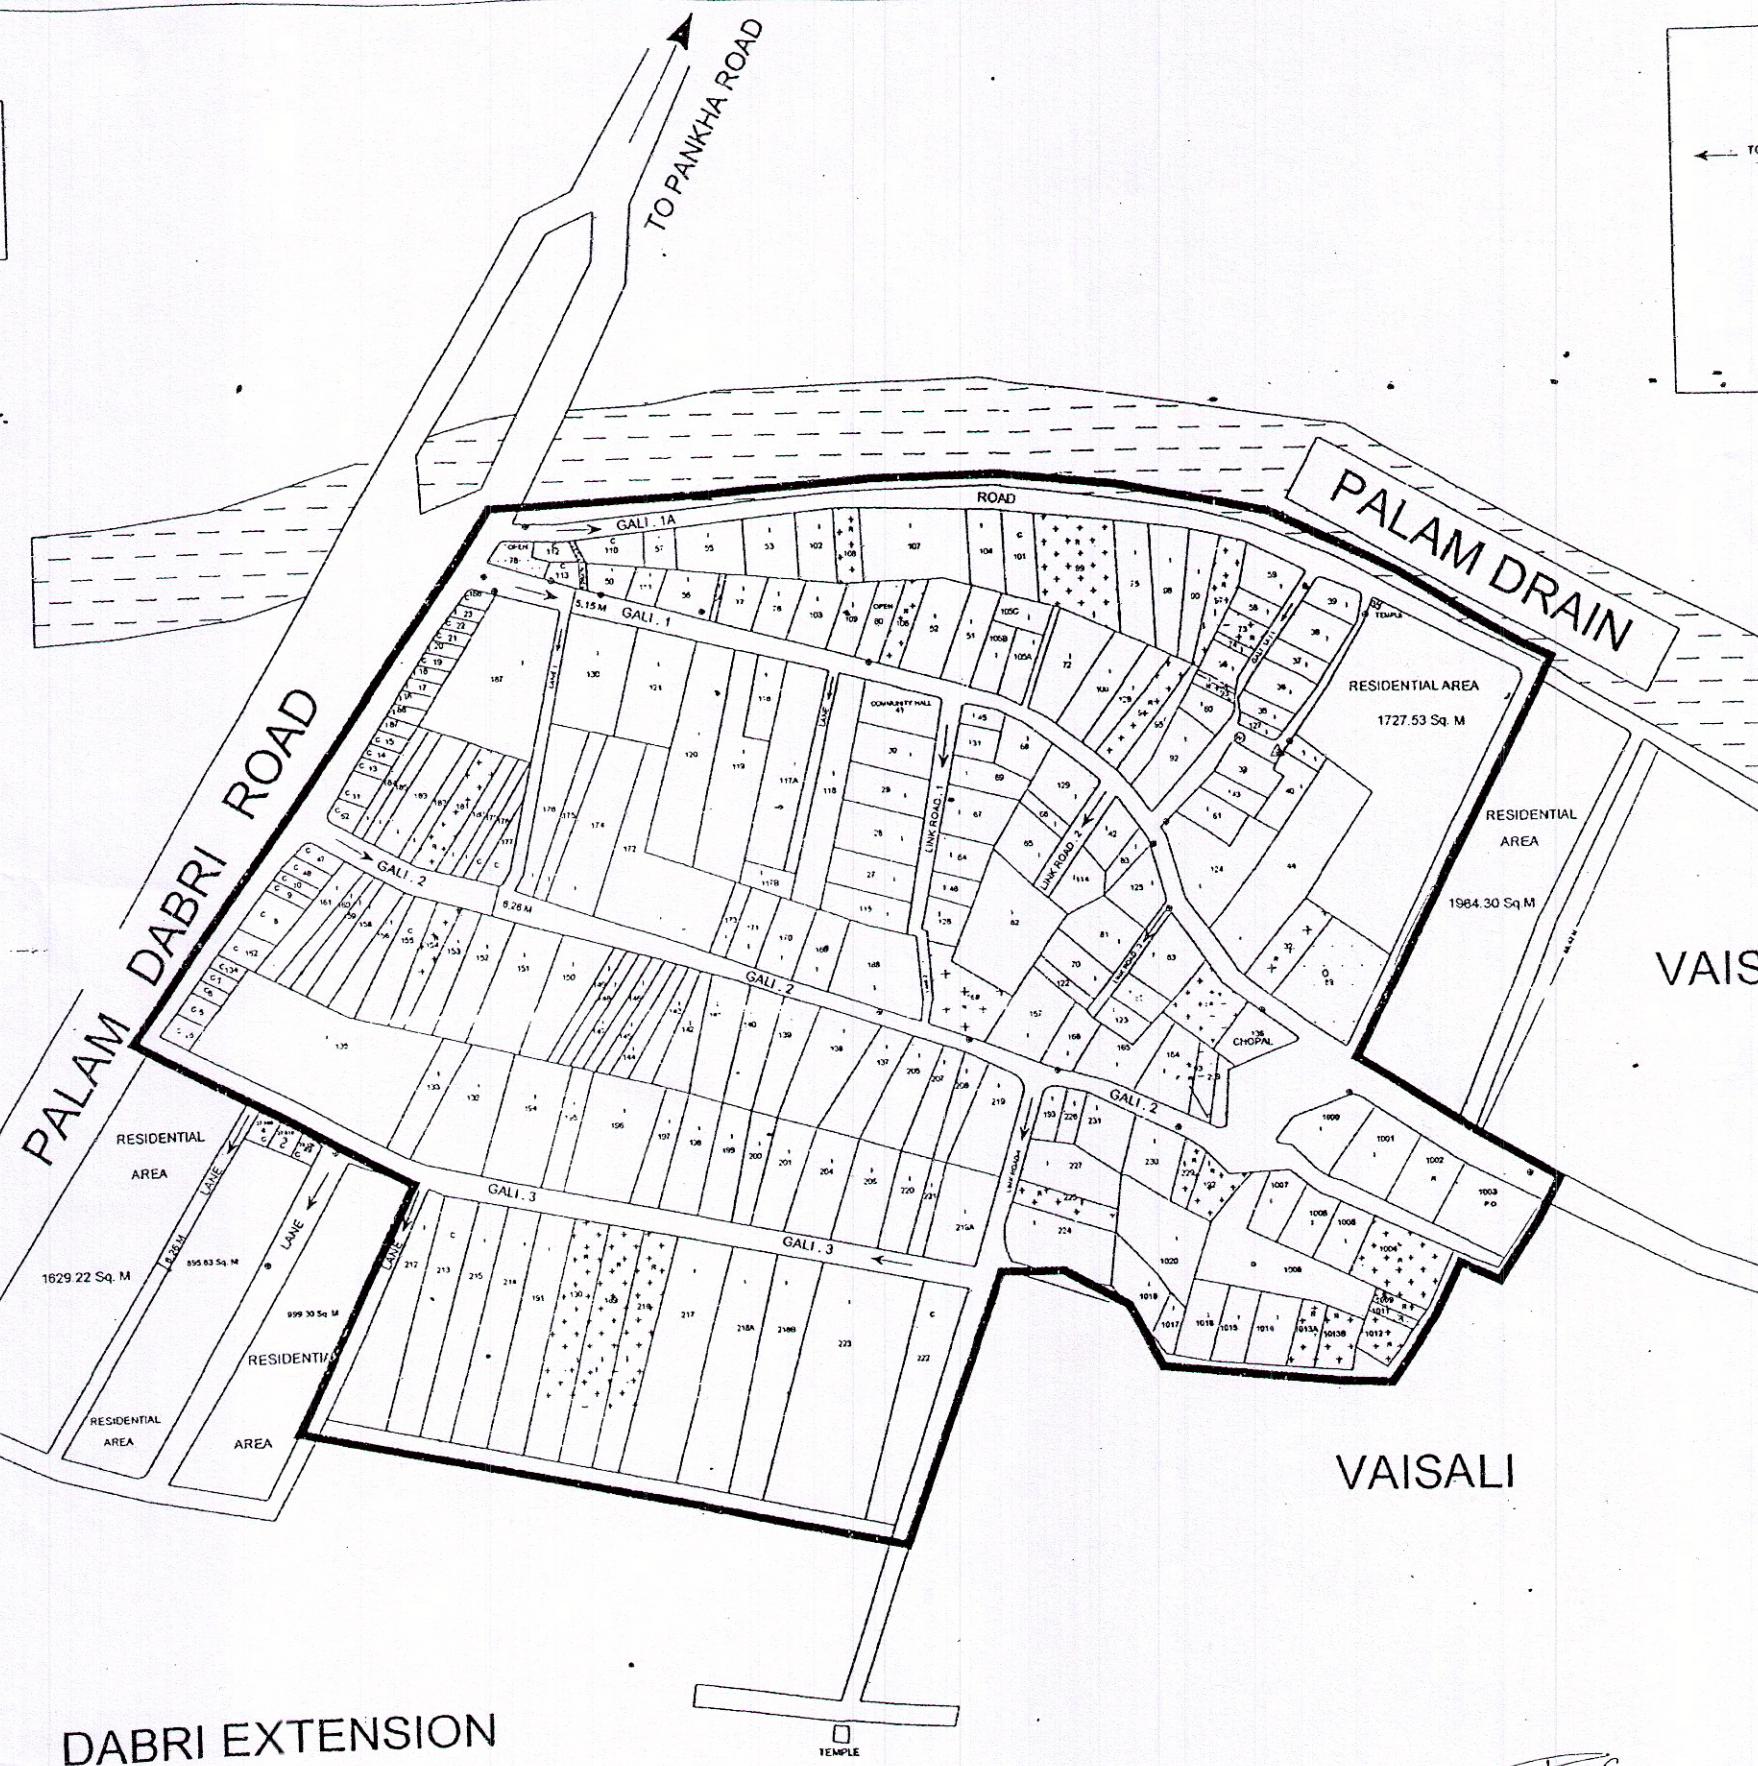


DABRI

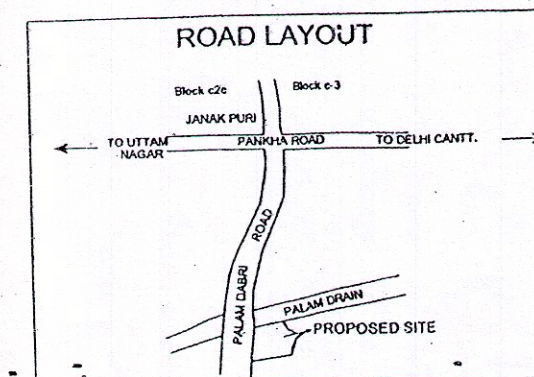

LEGENDS

MAN HOLE	•
TELEPHONE POLE	△
ELECTRIC POLE	•
TREE	○
RESIDENTIAL AREA	—
INDUSTRIAL AREA	—
RAILWAY LINE	—
COMMERCIAL AREA	—
OPEN AREA	—
RESIDENTIAL AREA	+ + + +
POND / DRAIN	—

Surveyed By	Centre for Geoinformatics studies secular House 1, Anura Asit Marg N Delhi-110067	
Project	Survey of Industrial Areas in Non-Confirming Use Zones In Delhi	
Client	Delhi State Industrial Development Corporation Ltd. (Office of The Executive Engineer (CD-XI))	
Location	DABRI	
Scale	1 : 1000	DATE : 10-10-2004
Drawn by	checked by	Approved by

V.K. MALHOTRA
SDM (Najafgarh)
Distt South-West
GNCT Delhi

S.O. BATRA
CHIEF MANAGER
MEMBER SECRETARY
Committee on Survey of Industrial
Development Zones