
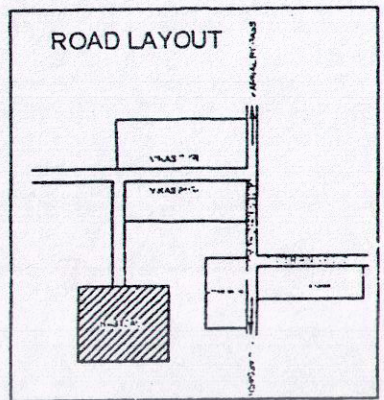


# HASTSAL

Superimposed Map

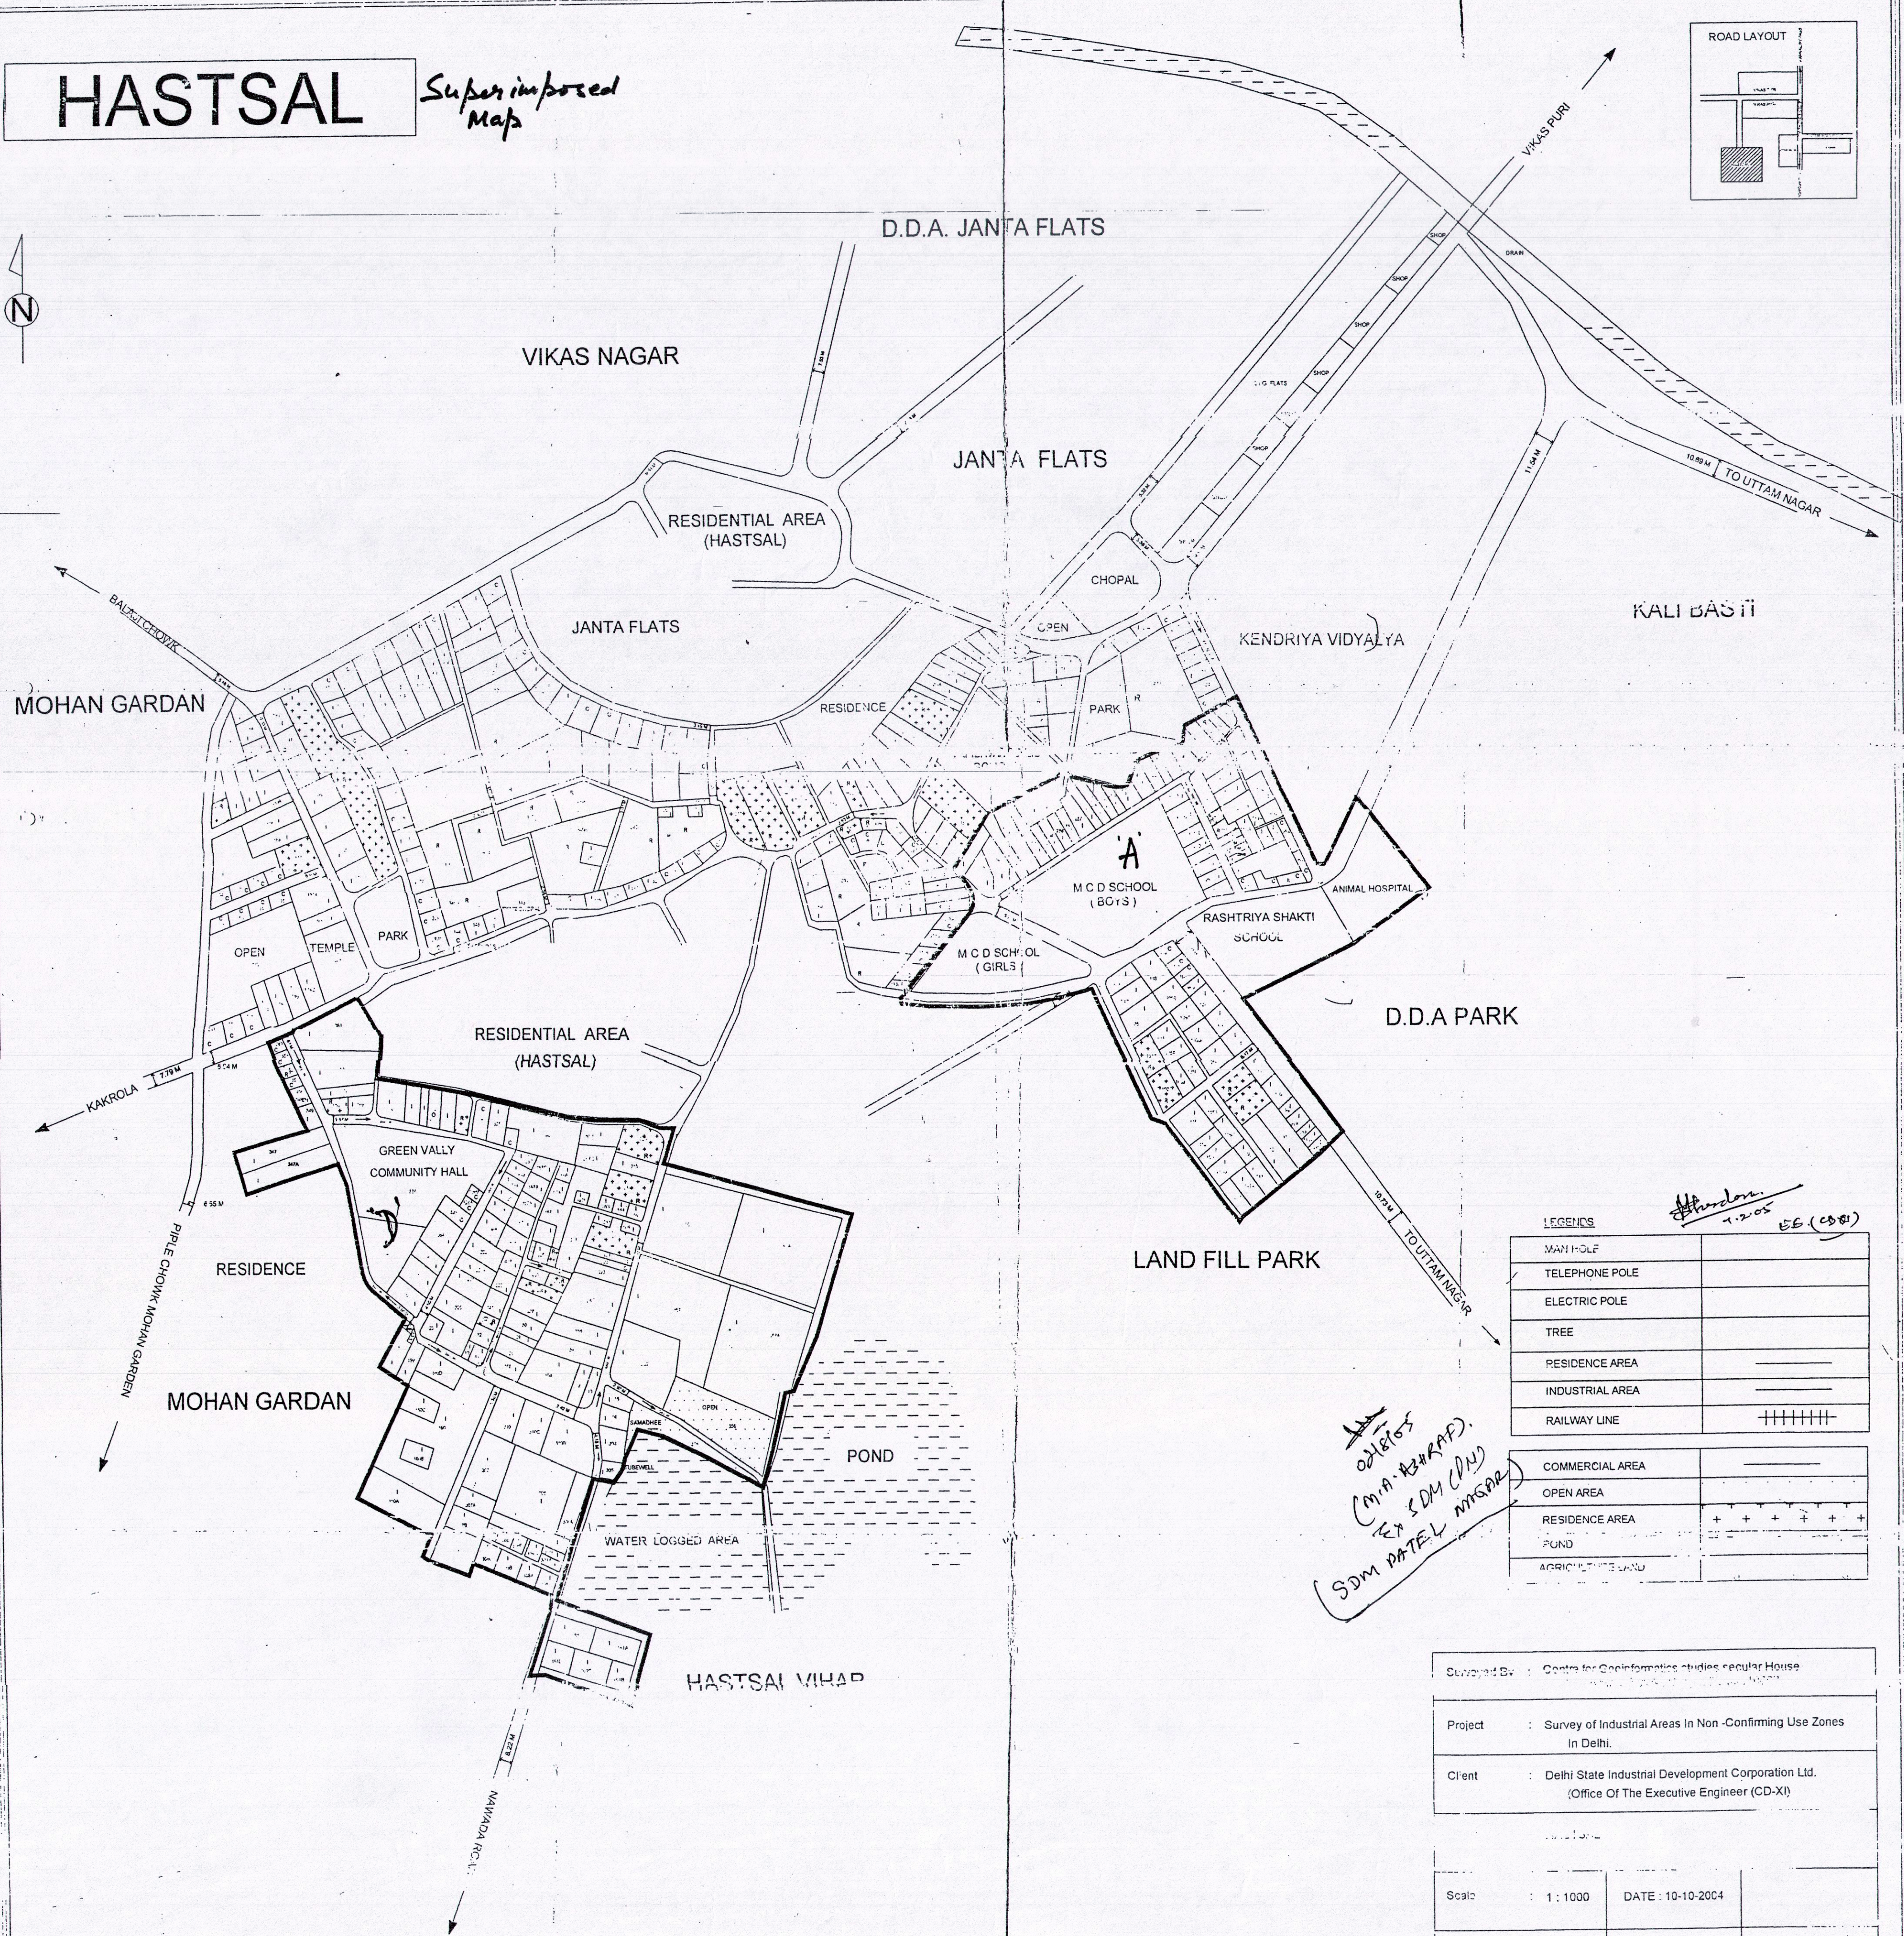

## LEGEND

|                  |       |
|------------------|-------|
| MAIN HOLE        |       |
| TELEPHONE POLE   |       |
| ELECTRIC POLE    |       |
| TREE             |       |
| RESIDENCE AREA   |       |
| INDUSTRIAL AREA  |       |
| RAILWAY LINE     | +++++ |
| COMMERCIAL AREA  |       |
| OPEN AREA        |       |
| RESIDENCE AREA   | +++++ |
| POND             |       |
| AGRICULTURE LAND |       |

|             |                                                                                                |                   |
|-------------|------------------------------------------------------------------------------------------------|-------------------|
| Surveyed By | Centre for Geoinformatics studies regular House                                                |                   |
| Project     | Survey of Industrial Areas In Non -Confirming Use Zones In Delhi.                              |                   |
| Client      | Delhi State Industrial Development Corporation Ltd. (Office Of The Executive Engineer (CD-XI)) |                   |
| Scale       | 1 : 1000                                                                                       | DATE : 10-10-2004 |
| Drawn by    | checked by                                                                                     | Approved by       |