
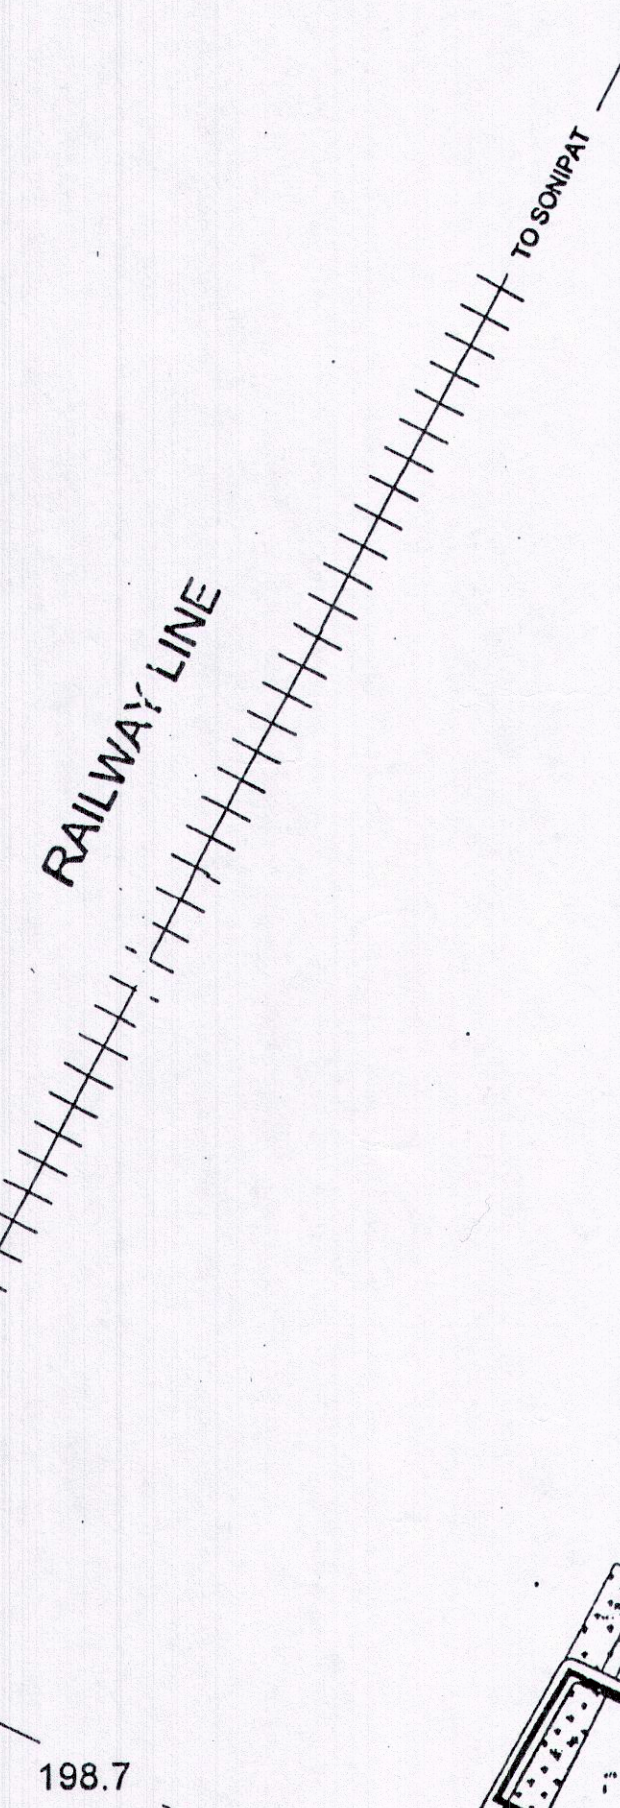


LIBASPUR

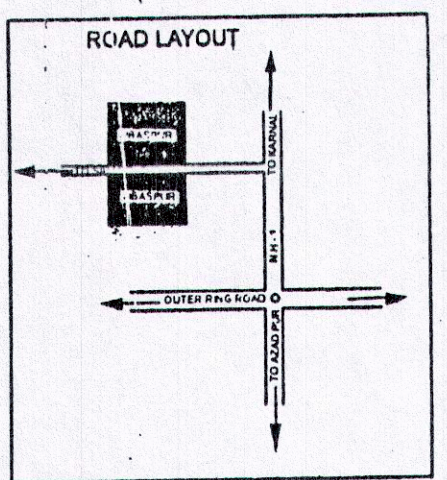

SIRASPUR

A

SIRASPUR

JEEVAN PARK

INDRA GANDHI HOSPITAL

198.7

M.C.D. SCHOOL

YADAV NAGAR

AGRICULTURE LAND

RESIDENTIAL AREA

LIBASPUR VILLAGE

AREA ALREADY APPROVED IN M.P.D 2001
15830.77 Sq. M

AREA ALREADY APPROVED IN M.P.D 2001
10006.66 Sq. M

AREA ALREADY APPROVED IN M.P.D 2001
9460.35 Sq. M

AREA ALREADY APPROVED IN M.P.D 2001
8021.81 Sq. M

4058.75214 Sq. M

13721.53 Sq. M

6971.44 Sq. M

RESIDENCE
4551.3444 Sq. M

RESIDENCE
4003.1475 Sq. M

RESIDENCE
4205.8841 Sq. M

RESIDENCE
6113.6730 Sq. M

41245.01 Sq. M

GODOWNS

ADARSH SR. SECONDARY SCHOOL
5148.42 Sq. M

726.1085

SAMAY PUR

TO KAROL

TO DELHI

LEGENDS

MAN HOLE	⊙
TELEPHONE POLE	△
ELECTRIC POLE	⊕
TREE	○
RESIDENCE AREA	—
INDUSTRIAL AREA	—
RAILWAY LINE	—
OVER DOWN	—
COMMERCIAL AREA	—
OPEN AREA	—
RESIDENCE AREA	+ + + + +
POND	—
AGRICULTURE LAND	—

Surveyed By : Centre for Geoinformatics studies secular House
1, Aruna 2 of Ali Marg N.Delhi-110067

Project : Survey of Industrial Areas In Non-Confirming Use Zones
In Delhi.

Client : Delhi State Industrial Development Corporation Ltd.
(Office Of The Executive Engineer (CD-XI))

Location : LIBASPUR

Scale : 1 : 1000 DATE : 10-10-2004

Drawn by : Checked by : Approved by :

MA
3/10/05
(G.P. Singh)
SOM (M)
SDM (NARELA)

S.C. BATRA
JEEVA NAGAR
Commercial Survey & Mapping
Reconnaissance Survey